


PLTDATE: 3/10/2008
PRJNAM: K:\CADD\26036-00\G04_102.sldgn
NORIENTABLE: 3:08:59 PM
DGNNAM: K:\Cadd\standards\XMA\lobes\plan\LAS_xlplan.tbl
SHEET: 10/11/06
JOB: 26036-00
DWG: G102

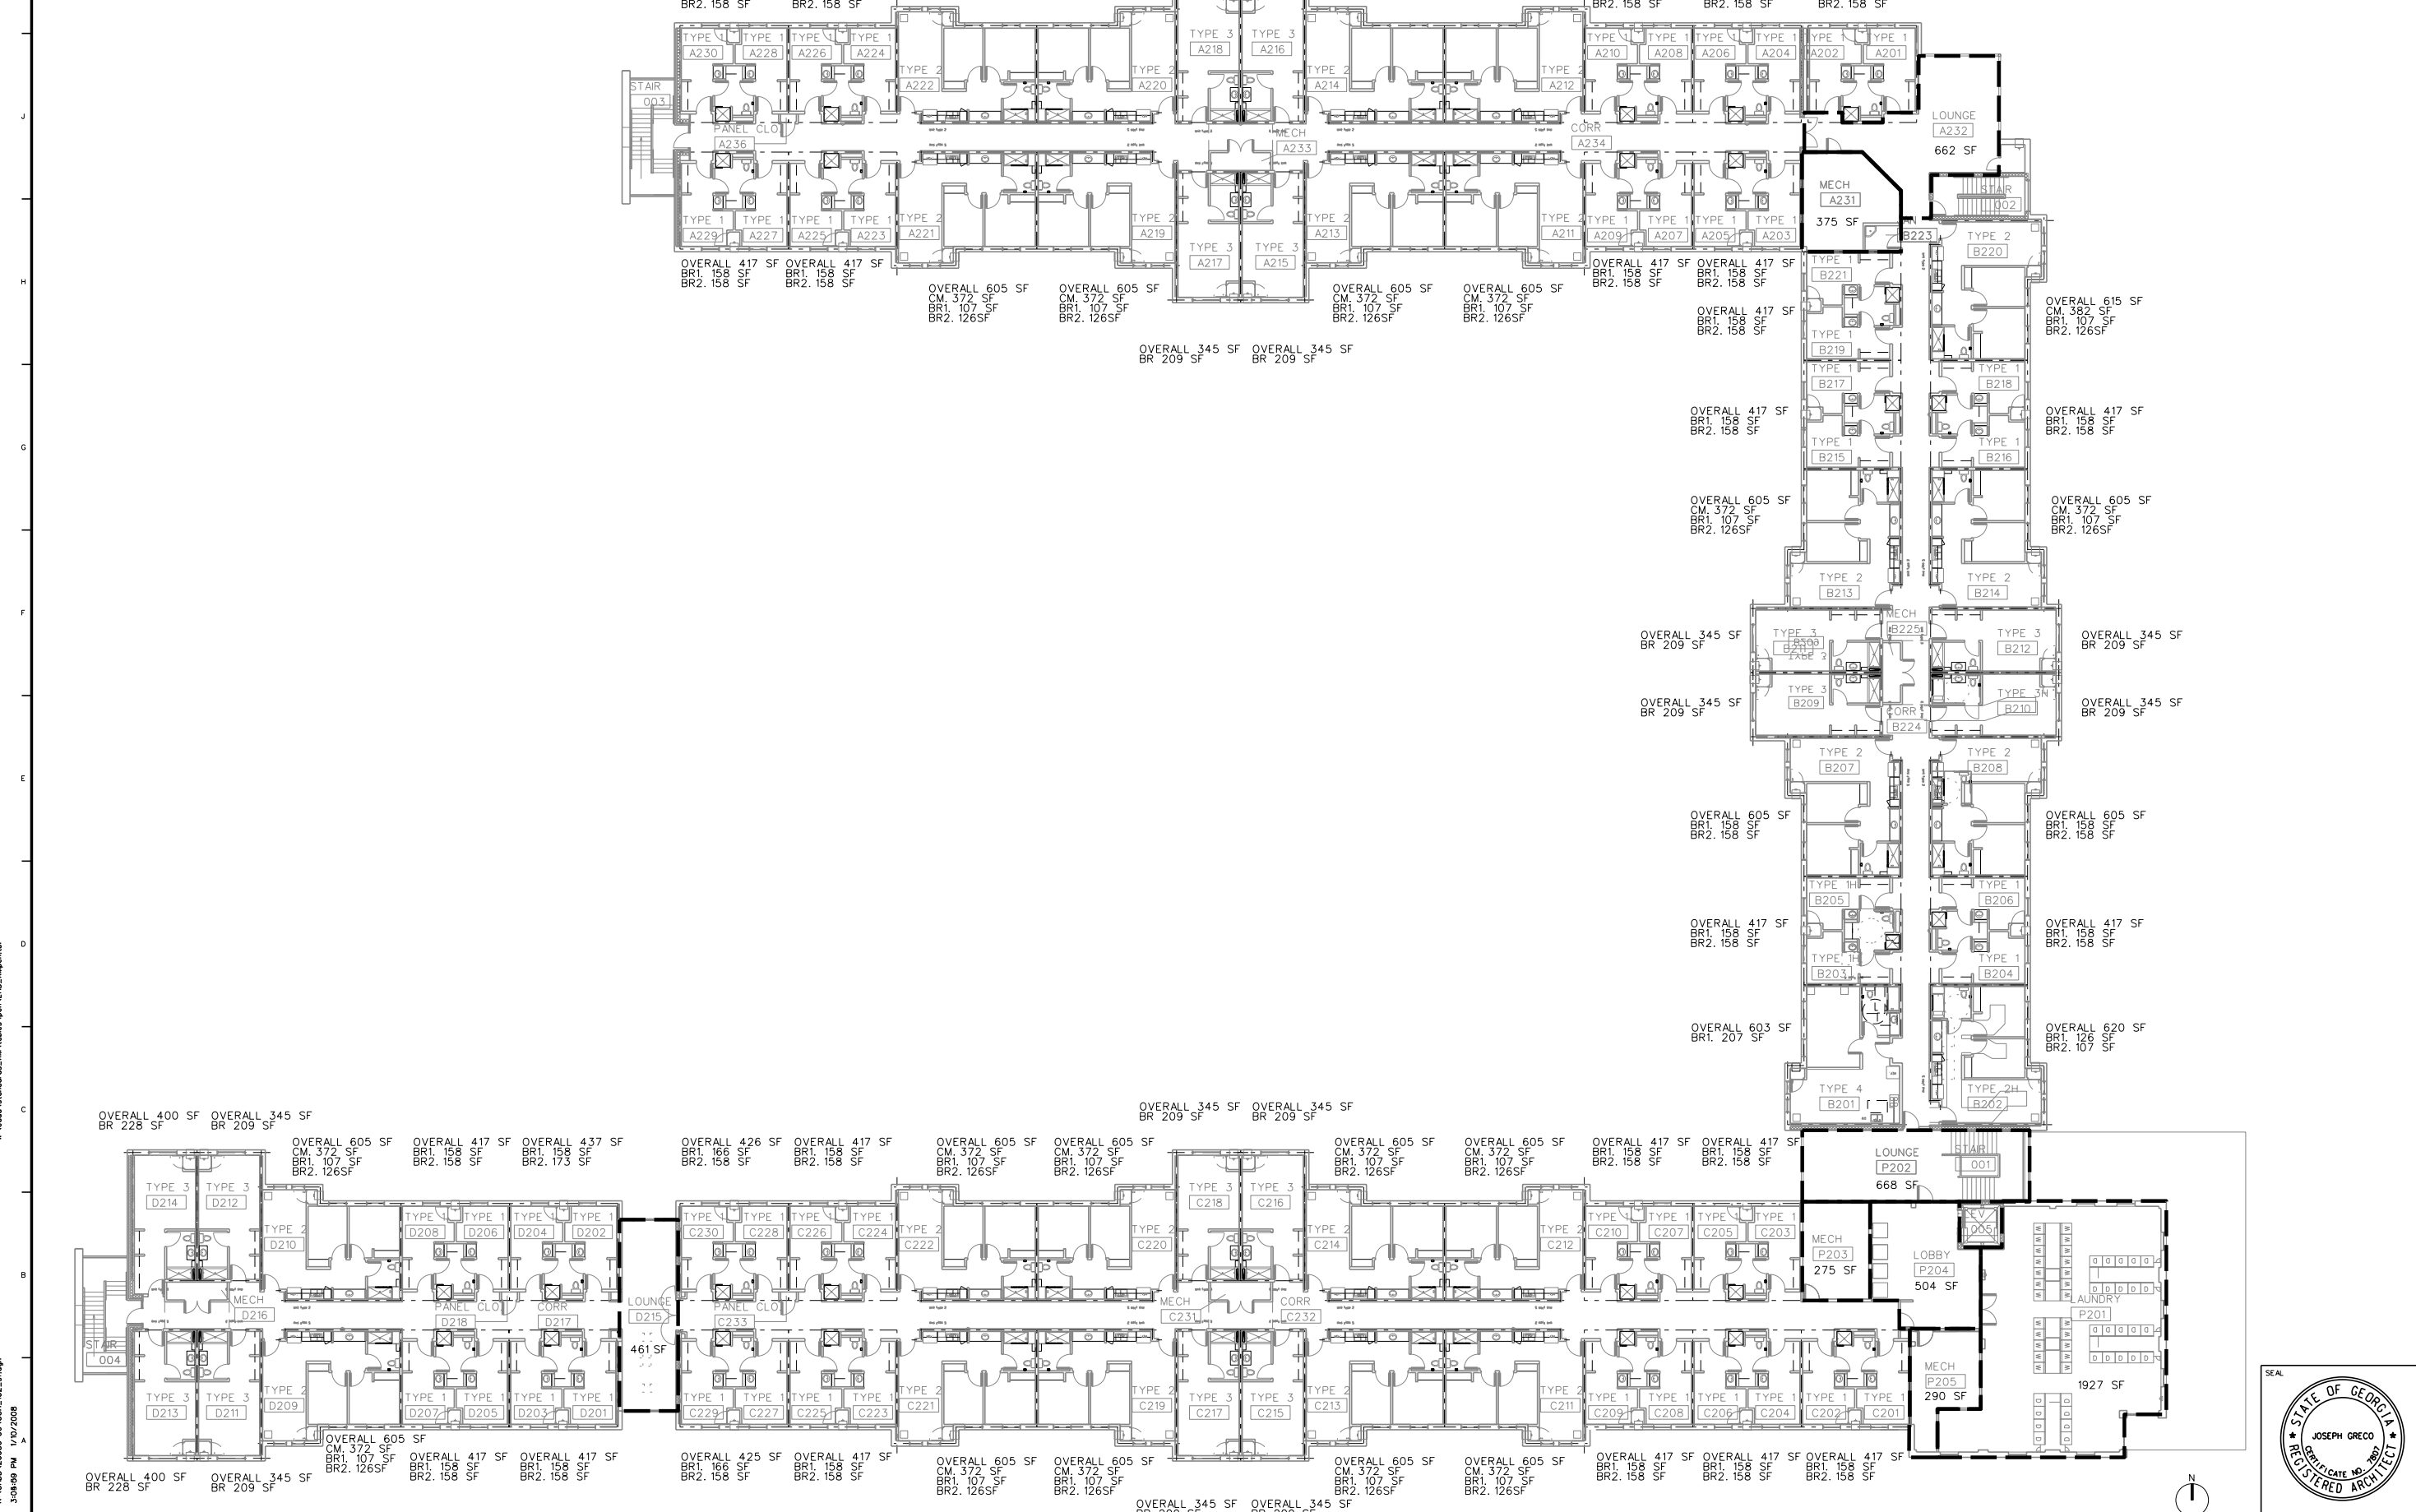

REVISION:
ADD 2 - 12/8/06
REV1 - AS11 - 1/22/07

LORD • AECK • SARGENT
ARCHITECTURE

© 2006 Lord, Aeck & Sargent, Inc.
(877) 929-1400 Fax (877) 929-1401
www.LordAeckSargent.com
This document is the property of Lord, Aeck & Sargent, Inc. and is to be returned upon demand. The information herein is confidential and may not be used nor divulged without the written permission of Lord, Aeck & Sargent, Inc.

SHEET TITLE
SECOND FLOOR LIFE SAFETY PLAN

SCALE (IN/FT)
0 16 32 FT

JOB NAME
Gordon College
Gordon Village Student Housing

LOCATION
Barnesville, Georgia

ISSUE DATE
10/11/06

JOB NO.
26036-00

DWG. NO.
G102

FOR CONSTRUCTION