
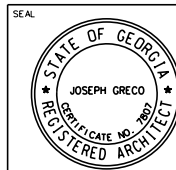


3:02:15 PM 1/10/2008
K:\cadd\standards\XMA\lobes\plan\US_XMplan.tbl
K:\cadd\26036-00\G04_03.sldgn
3:02:15 PM 1/10/2008
PLOT DATE
PRJNAM
NOPTABLE
DGNNAM
K:\cadd\26036-00\G04_03.sldgn
3:02:15 PM 1/10/2008
PRJ01
PRJ02
PRJ03
PRJ04
PRJ05
PRJ06
PRJ07
PRJ08
PRJ09
PRJ10
PRJ11
PRJ12
PRJ13
PRJ14
PRJ15
PRJ16
PRJ17
PRJ18
PRJ19
PRJ20
PRJ21
PRJ22
PRJ23
PRJ24
PRJ25
PRJ26
PRJ27
PRJ28
PRJ29
PRJ30
PRJ31
PRJ32

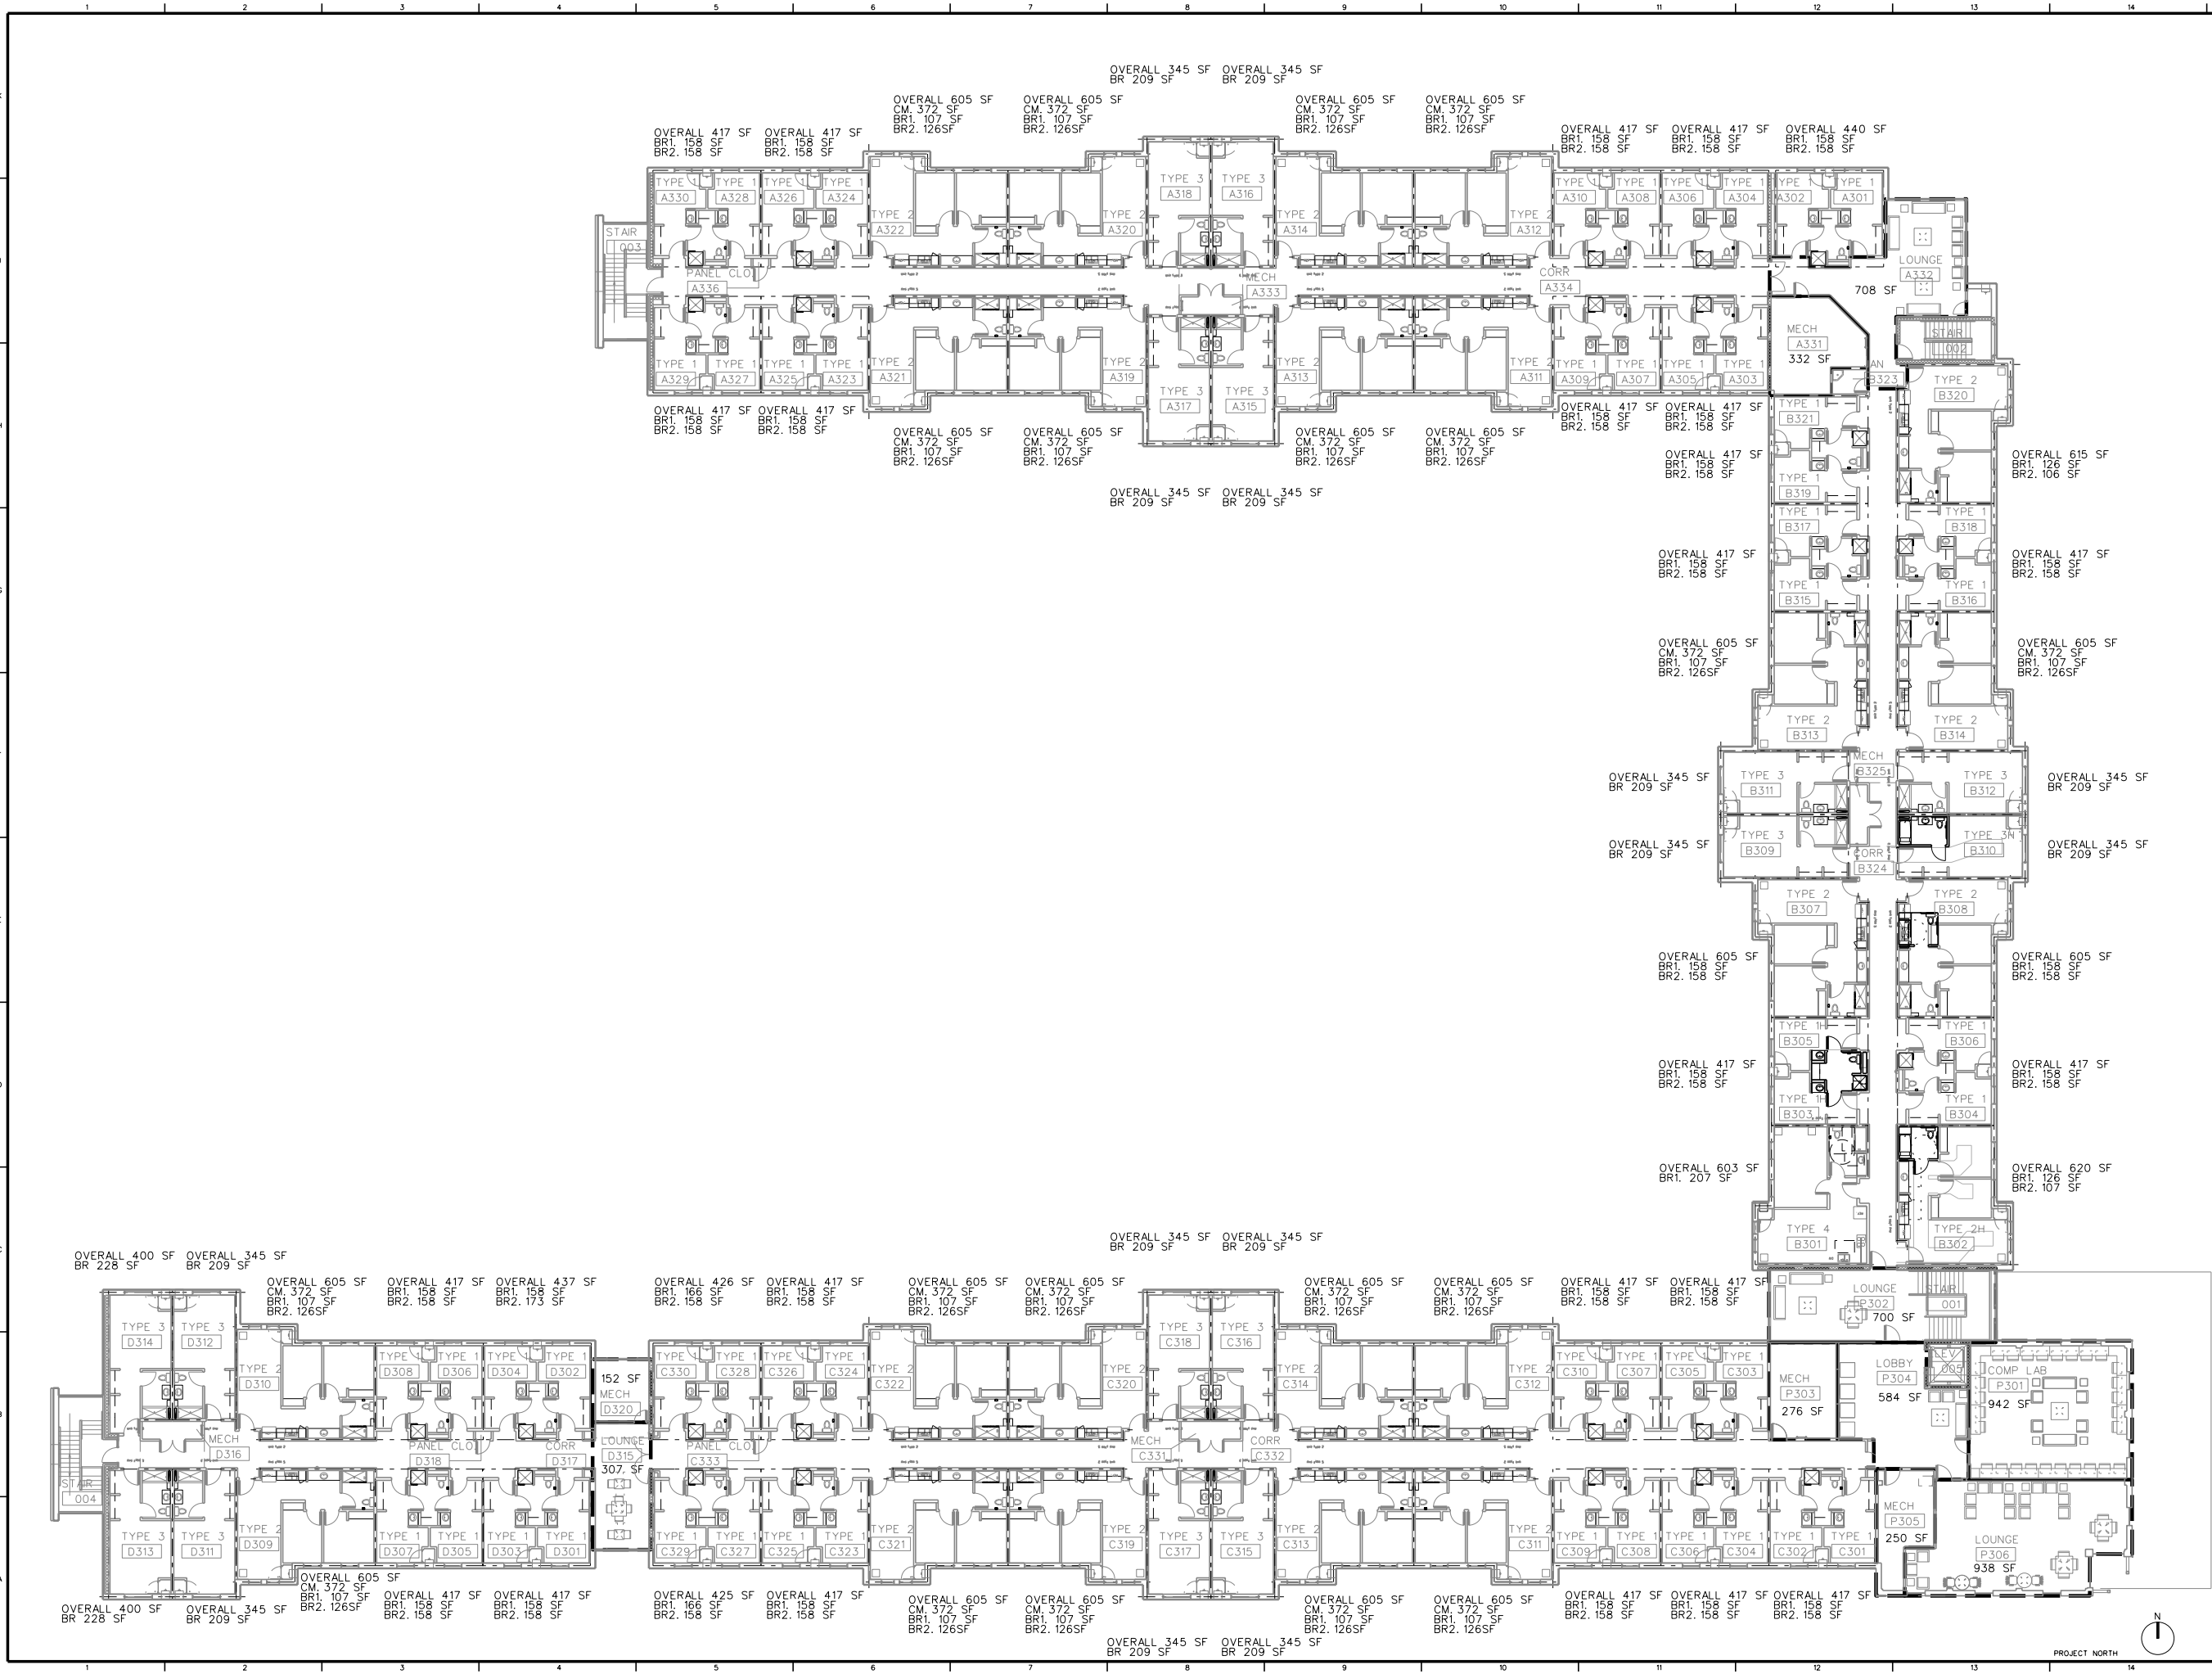

REVISION: ADD 2 - 12/8/06 REV1 - AS11 - 1/22/07	
LORD • AECK • SARGENT ARCHITECTURE © 2006 Lord, Aeck & Sargent, Inc. (877) 929-1400 Fax (877) 929-1401 www.LordAeckSargent.com This document is the property of Lord, Aeck & Sargent, Inc. and is to be returned upon demand. The information herein is confidential and may not be used nor divulged without the written permission of Lord, Aeck & Sargent, Inc.	
SHEET TITLE THIRD FLOOR LIFE SAFETY PLAN	
JOB NAME Gordon College Gordon Village Student Housing LOCATION Barnesville, Georgia	
ISSUE DATE 10/11/06 JOB NO. 26036-00 DWG. NO. G103	
FOR CONSTRUCTION	