


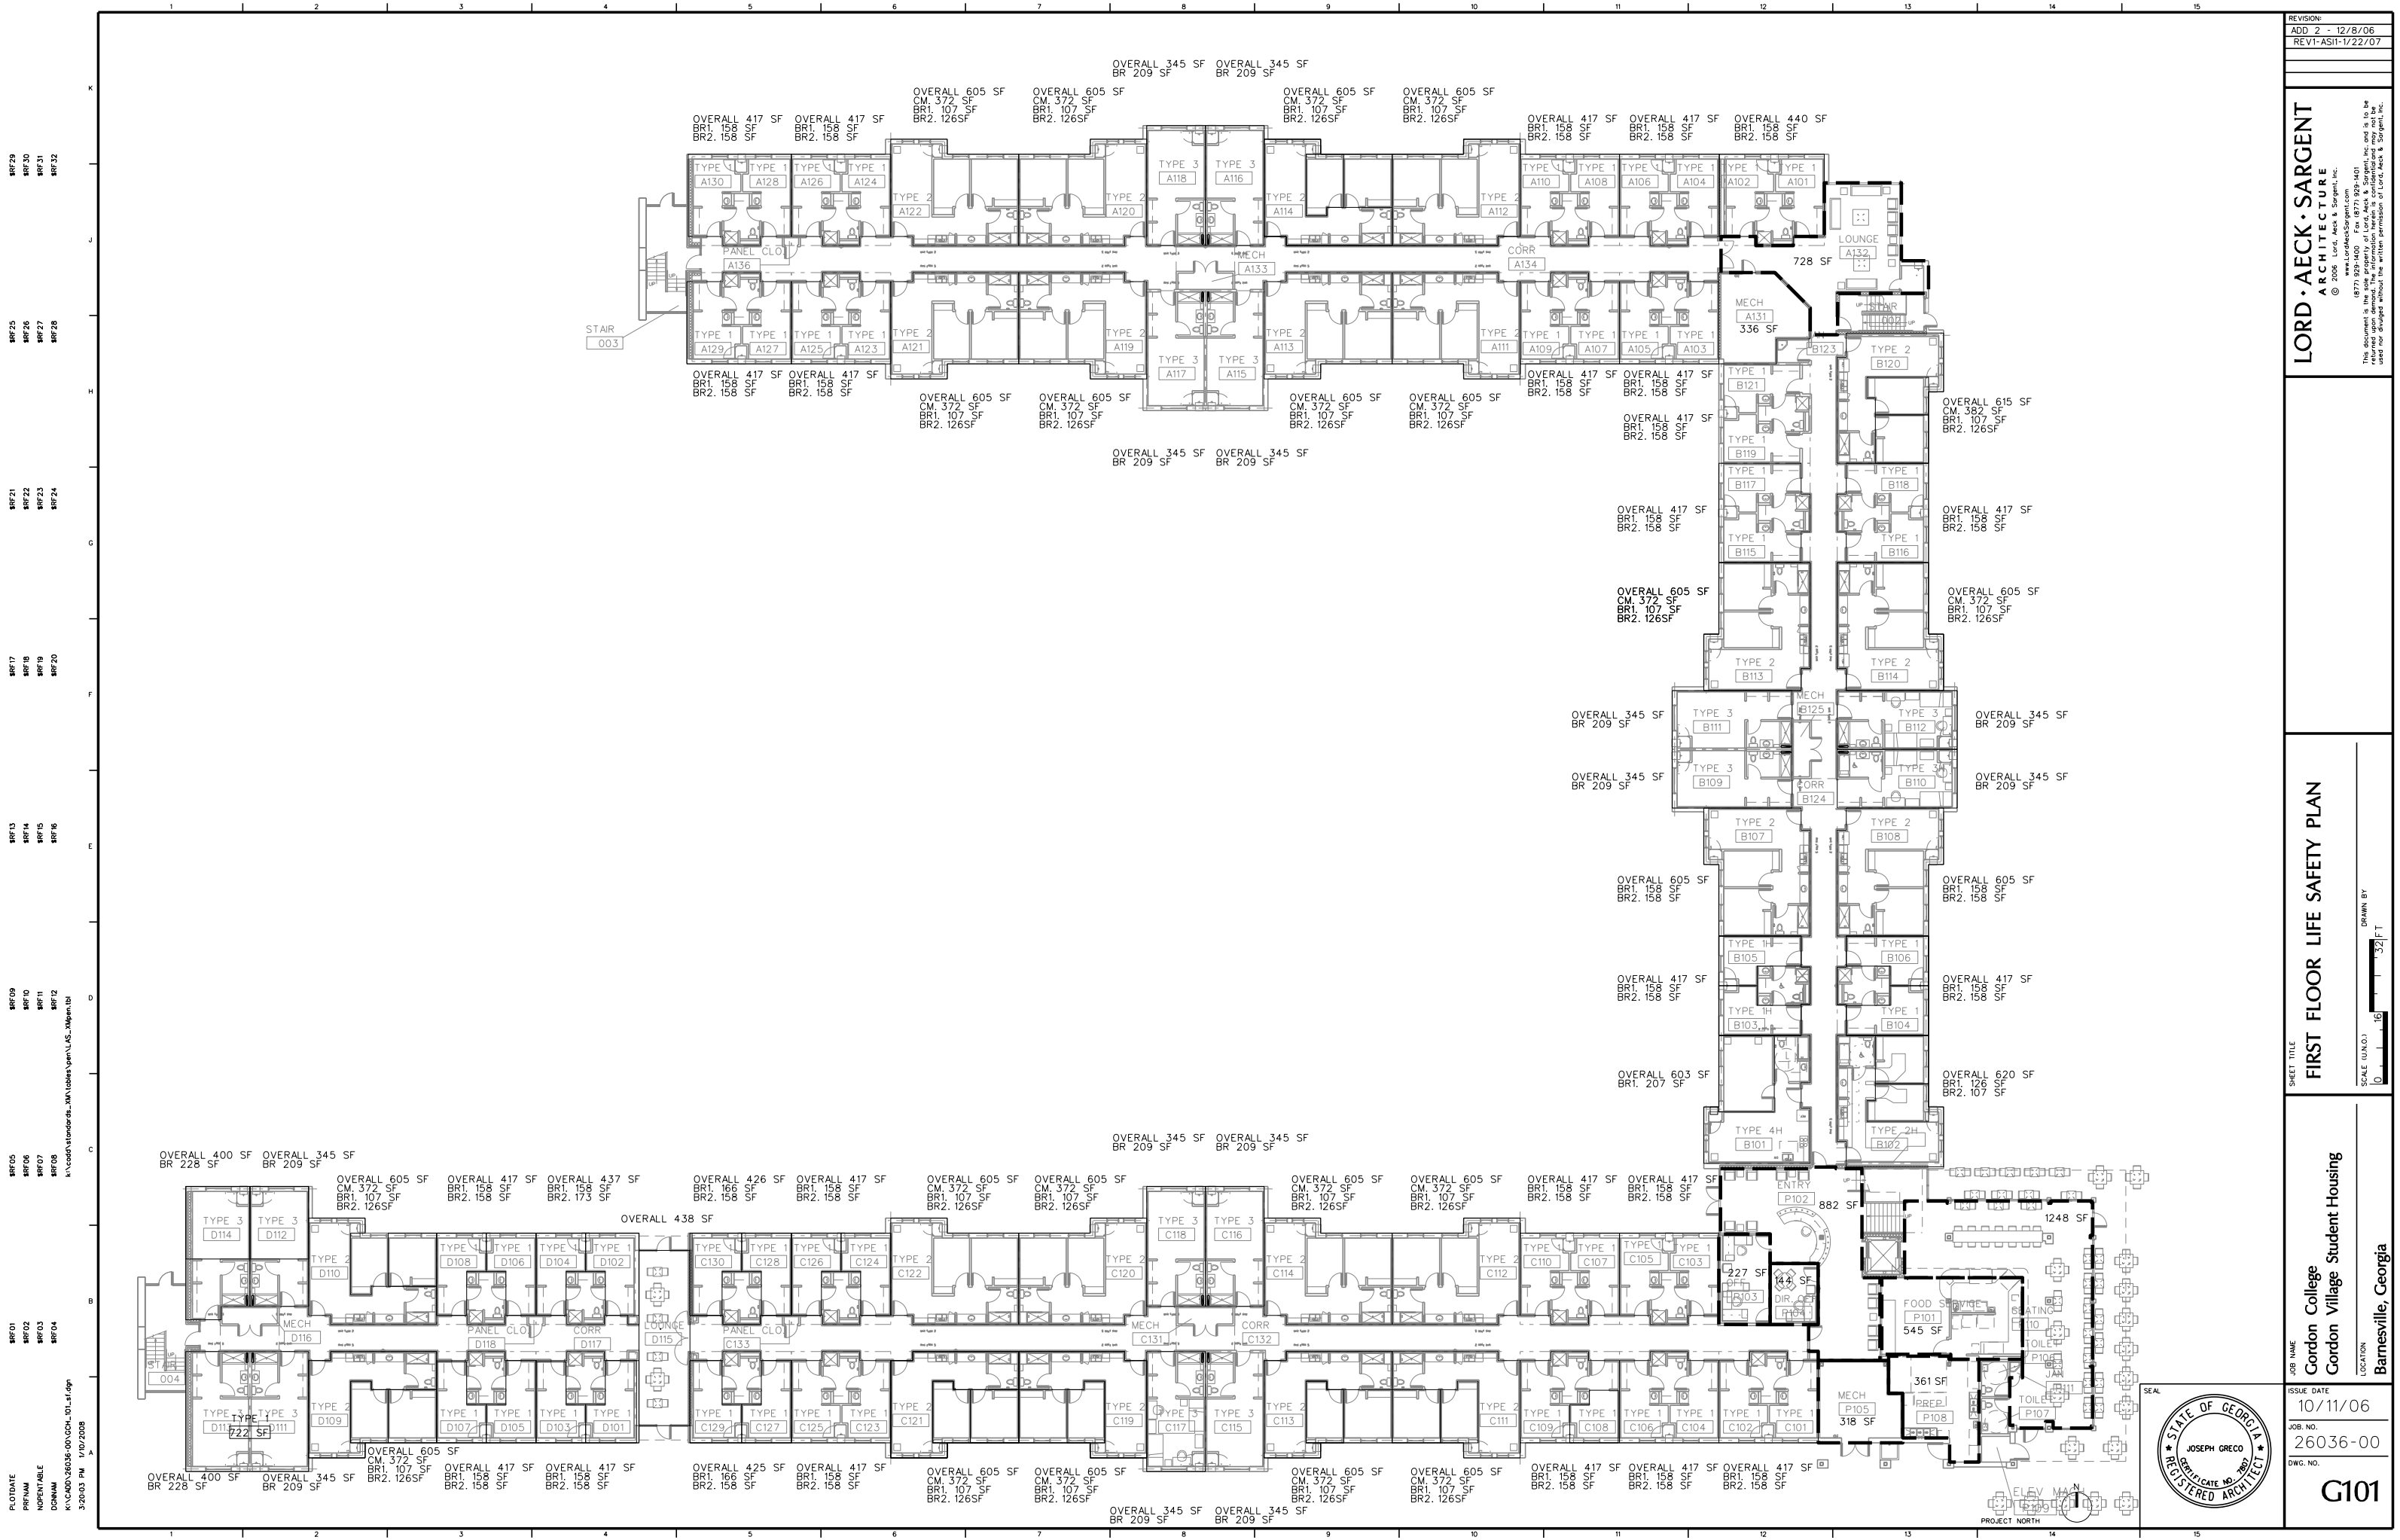


REVISION:
ADD 2 - 12/8/06
REV1-AS11-1/22/07

LORD • AECK • SARGENT
ARCHITECTURE
© 2006 Lord, Aeck & Sargent, Inc.
(877) 929-1400 Fax (877) 929-1401
www.LordAeckSargent.com
This document is the property of Lord, Aeck & Sargent, Inc. and is to be returned upon demand. The information herein is confidential and may not be used nor divulged without the written permission of Lord, Aeck & Sargent, Inc.

SHEET TITLE
FIRST FLOOR LIFE SAFETY PLAN
SCALE (IN/FT)
1" = 32'
16'
32'

JOB NAME
**Gordon College
Gordon Village Student Housing**
LOCATION
Barnesville, Georgia

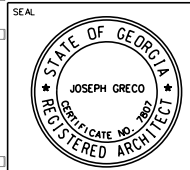

ISSUE DATE
10/11/06
JOB NO.
26036-00
DWG. NO.
G101

FOR CONSTRUCTION